


**LOT 94**  
**REGISTERED PLAN 43M-0000**  
**CITY OF BRAMPTON**  
**REGIONAL MUNICIPALITY OF PEEL**

SCALE 1 : 400

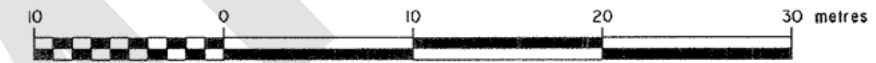

J. D. BARNES LIMITED

© COPYRIGHT

**METRIC** DISTANCES SHOWN ON THIS PLAN ARE IN METRES AND CAN BE CONVERTED TO FEET BY DIVIDING BY 0.3048.

**PART 2 - SURVEY REPORT**

- DESCRIPTION  
 LOT 94  
 REGISTERED PLAN 43M-0000, CITY OF BRAMPTON  
 REGIONAL MUNICIPALITY OF PEEL
- REGISTERED EASEMENTS AND/OR RIGHTS-OF-WAY  
 NONE
- ADDITIONAL REMARKS  
 PLAN PREPARED FOR FERNBROOK HOMES

**NOTES**

BEARINGS ARE GRID BEARINGS AND ARE REFERRED TO THE NORTHWESTERLY LIMIT OF ADRIATIC CRESCENT AS SHOWN ON REGISTERED PLAN 43M-0000, HAVING A BEARING OF N 60° 57' 40" E.

- DENOTES SURVEY MONUMENT FOUND
- DENOTES SURVEY MONUMENT SET
- SIB DENOTES STANDARD IRON BAR
- IB DENOTES IRON BAR
- DUC DENOTES DWELLING UNDER CONSTRUCTION
- P&S DENOTES REGISTERED PLAN 43M-0000 AND SET
- P&M DENOTES REGISTERED PLAN 43M-0000 AND MEASURED
- PCC DENOTES POINT OF COMPOUND CURVATURE
- P DENOTES PORCH

ALL BUILDING TIES ARE TAKEN TO CONCRETE FOUNDATION  
 ALL FOUND SURVEY MONUMENTS SET BY SCHAEFFER & DZALDOV LIMITED UNLESS NOTED OTHERWISE.

**SURVEYOR'S CERTIFICATE**

- I CERTIFY THAT:
1. THIS SURVEY AND PLAN ARE CORRECT AND IN ACCORDANCE WITH THE SURVEYS ACT, THE SURVEYORS ACT AND THE REGULATIONS MADE UNDER THEM.
  2. THE SURVEY WAS COMPLETED ON JANUARY 11, 2005.

DATE JANUARY 21, 2005


*C. Aregers*  
 CRAIG AREGERS  
 ONTARIO LAND SURVEYOR

**ASSOCIATION OF ONTARIO LAND SURVEYORS**  
 PLAN SUBMISSION FORM  
**1549134**

THIS PLAN IS NOT VALID UNLESS IT IS AN EMBOSSED ORIGINAL COPY ISSUED BY THE SURVEYOR In accordance with Regulation 1026, Section 29(3).

**J.D.BARNES LIMITED**  
 SURVEYING MAPPING GIS  
 MARKED BY INNOVATION . MEASURED BY REPUTATION™  
 401 WHEELABRATOR WAY SUITE A, MILTON, ON L9T 3C1  
 T: (905) 875-9955 F: (905) 875-9956 www.jdbarnes.com

DRAWN BY:	WJ
CHECKED BY:	CA
DATE:	JAN. 21, 2005
Ref. No.	03-28-824-00-94

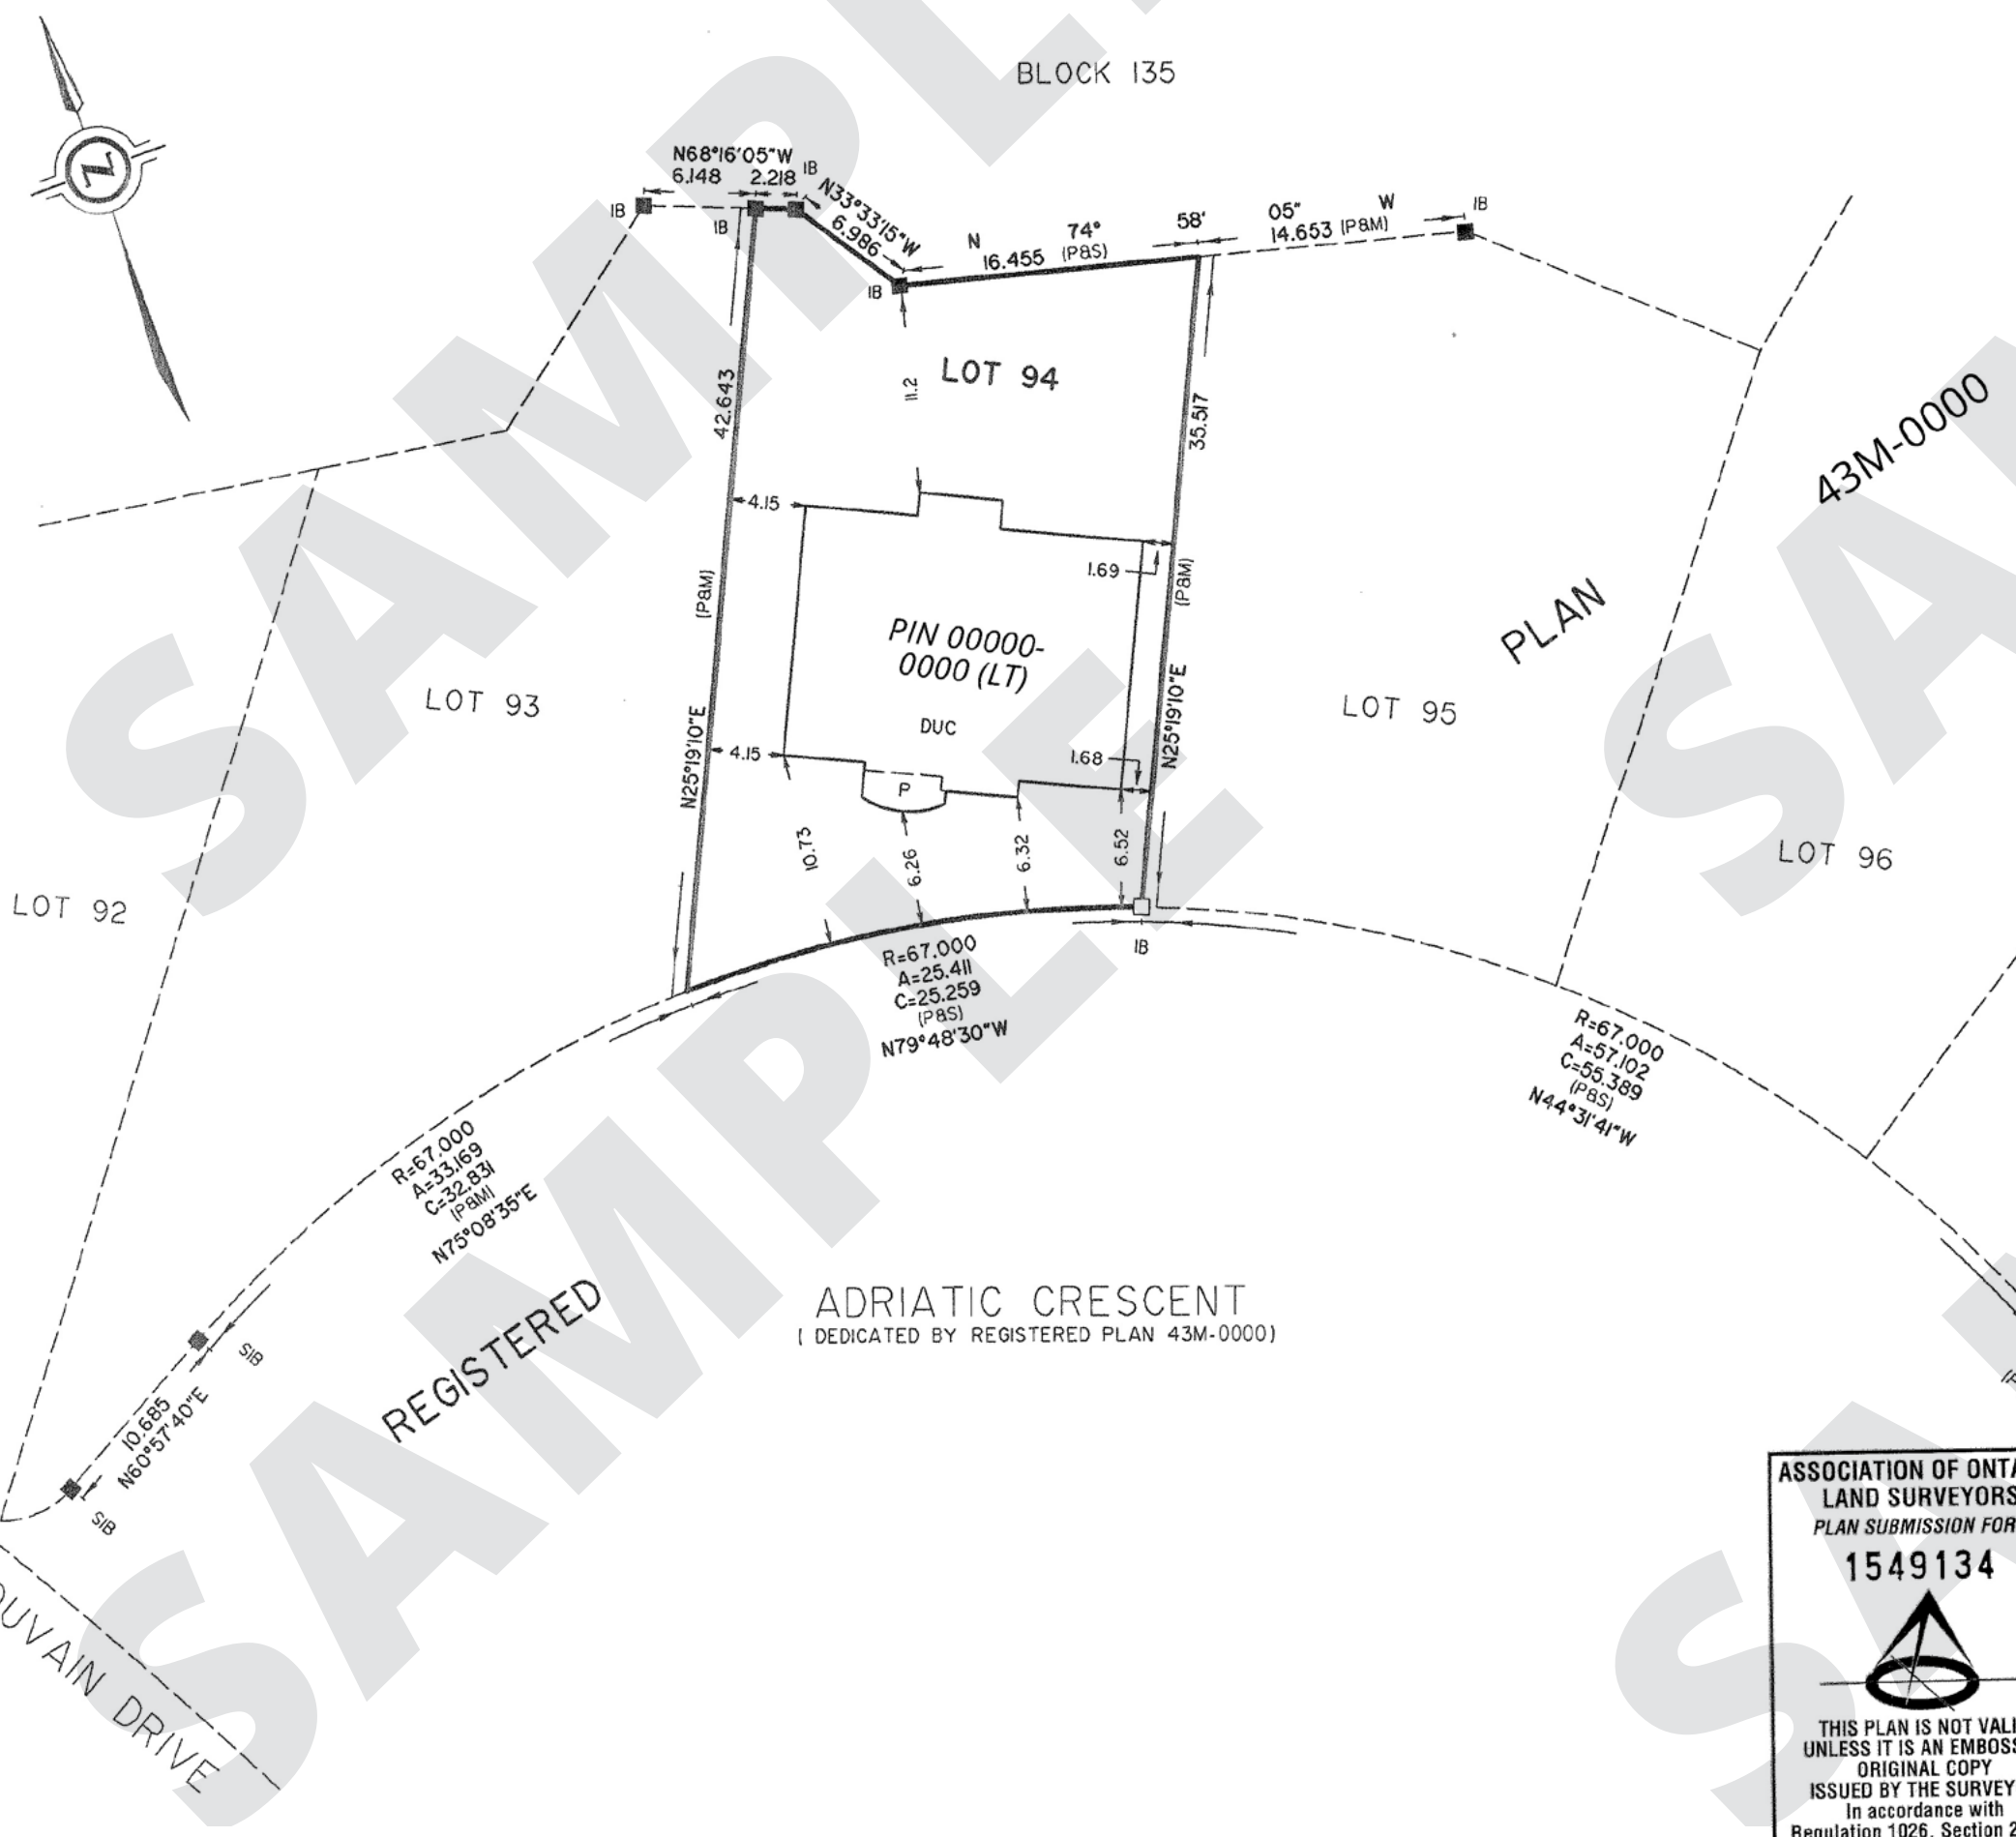

g:\2003\32882400\43m1632\srpr\sr94.dgn 21 JAN 2005 PLOTTED